
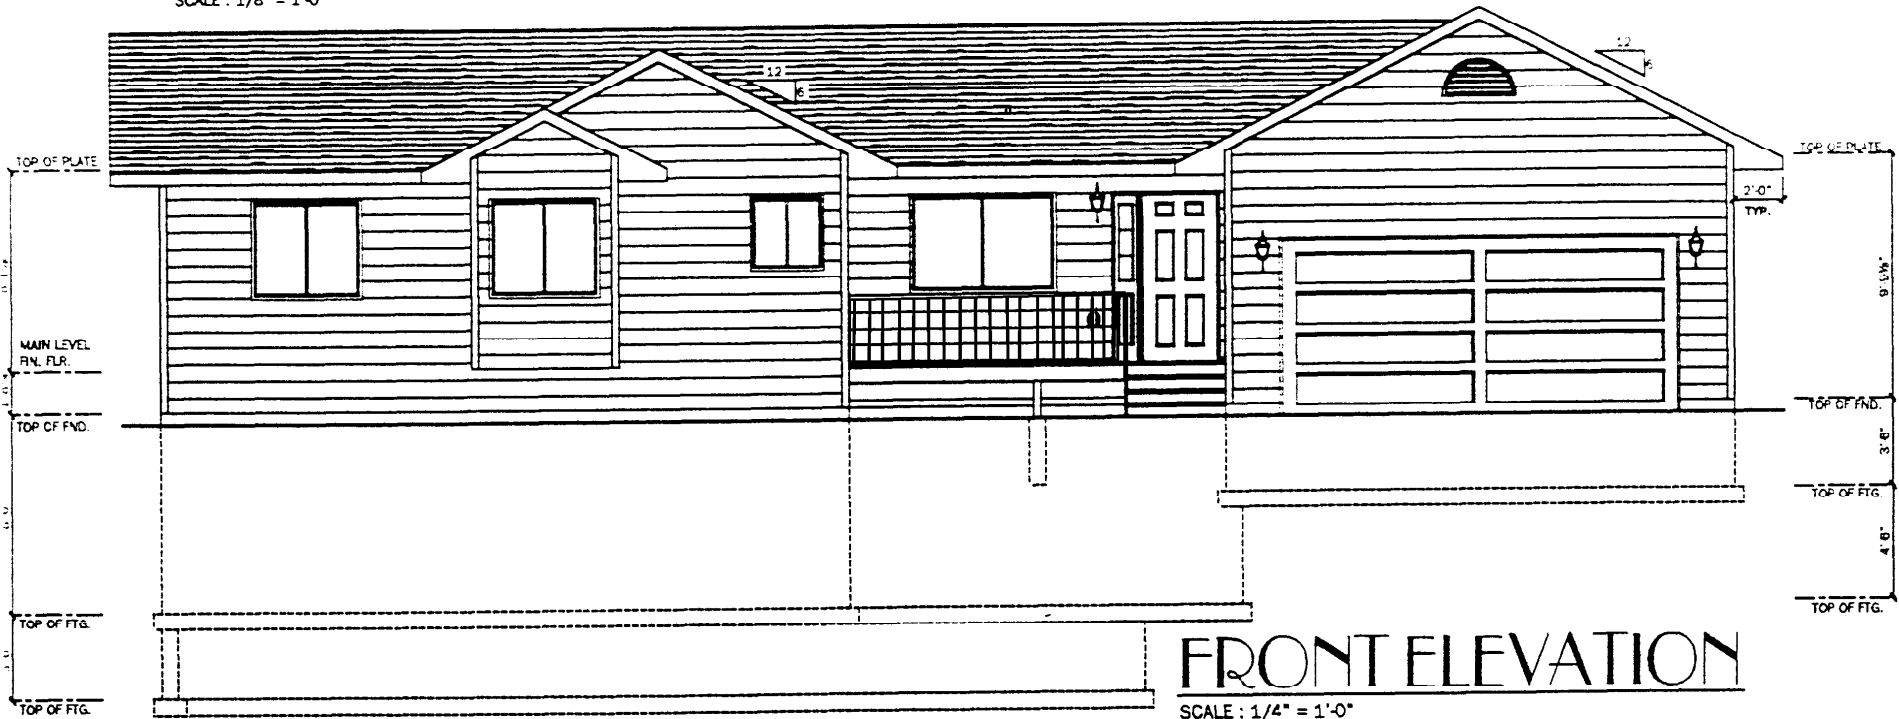
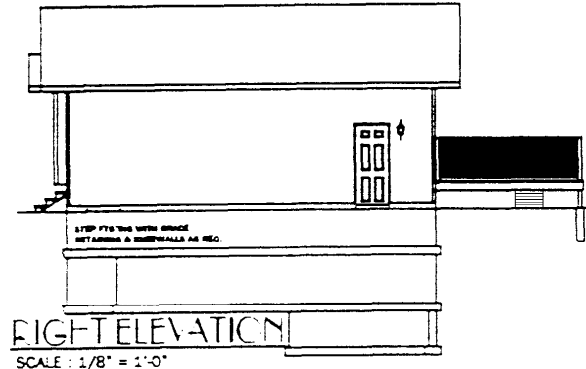
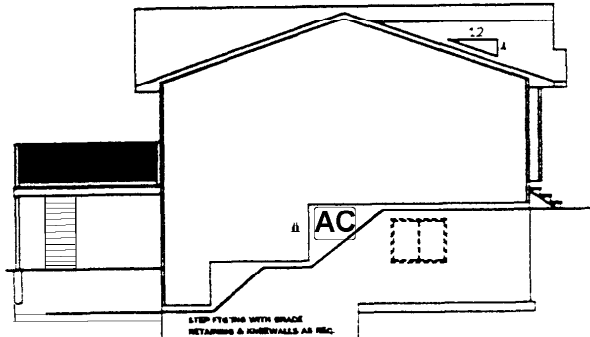


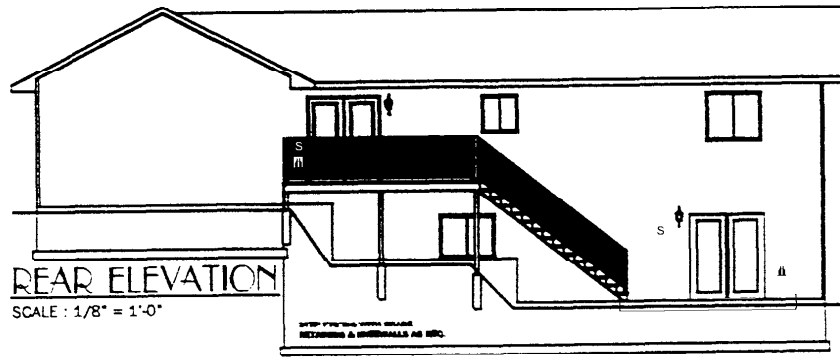



United Building Center
Drawn For: WRB CONSTRUCTION
Contractor: MIKE DARTIEL'S
Drawn By: RODNEY BUSETTI
Rapid City, S.D.

Acknowledged by
Customer Signature

These general drawings have been prepared using information provided by the owner. The owner is responsible for the accuracy of the information provided. The drawings are not to be used for construction without the approval of the architect. 

IMPORTANT
These drawings may not meet applicable building codes.

ELEVATIONS

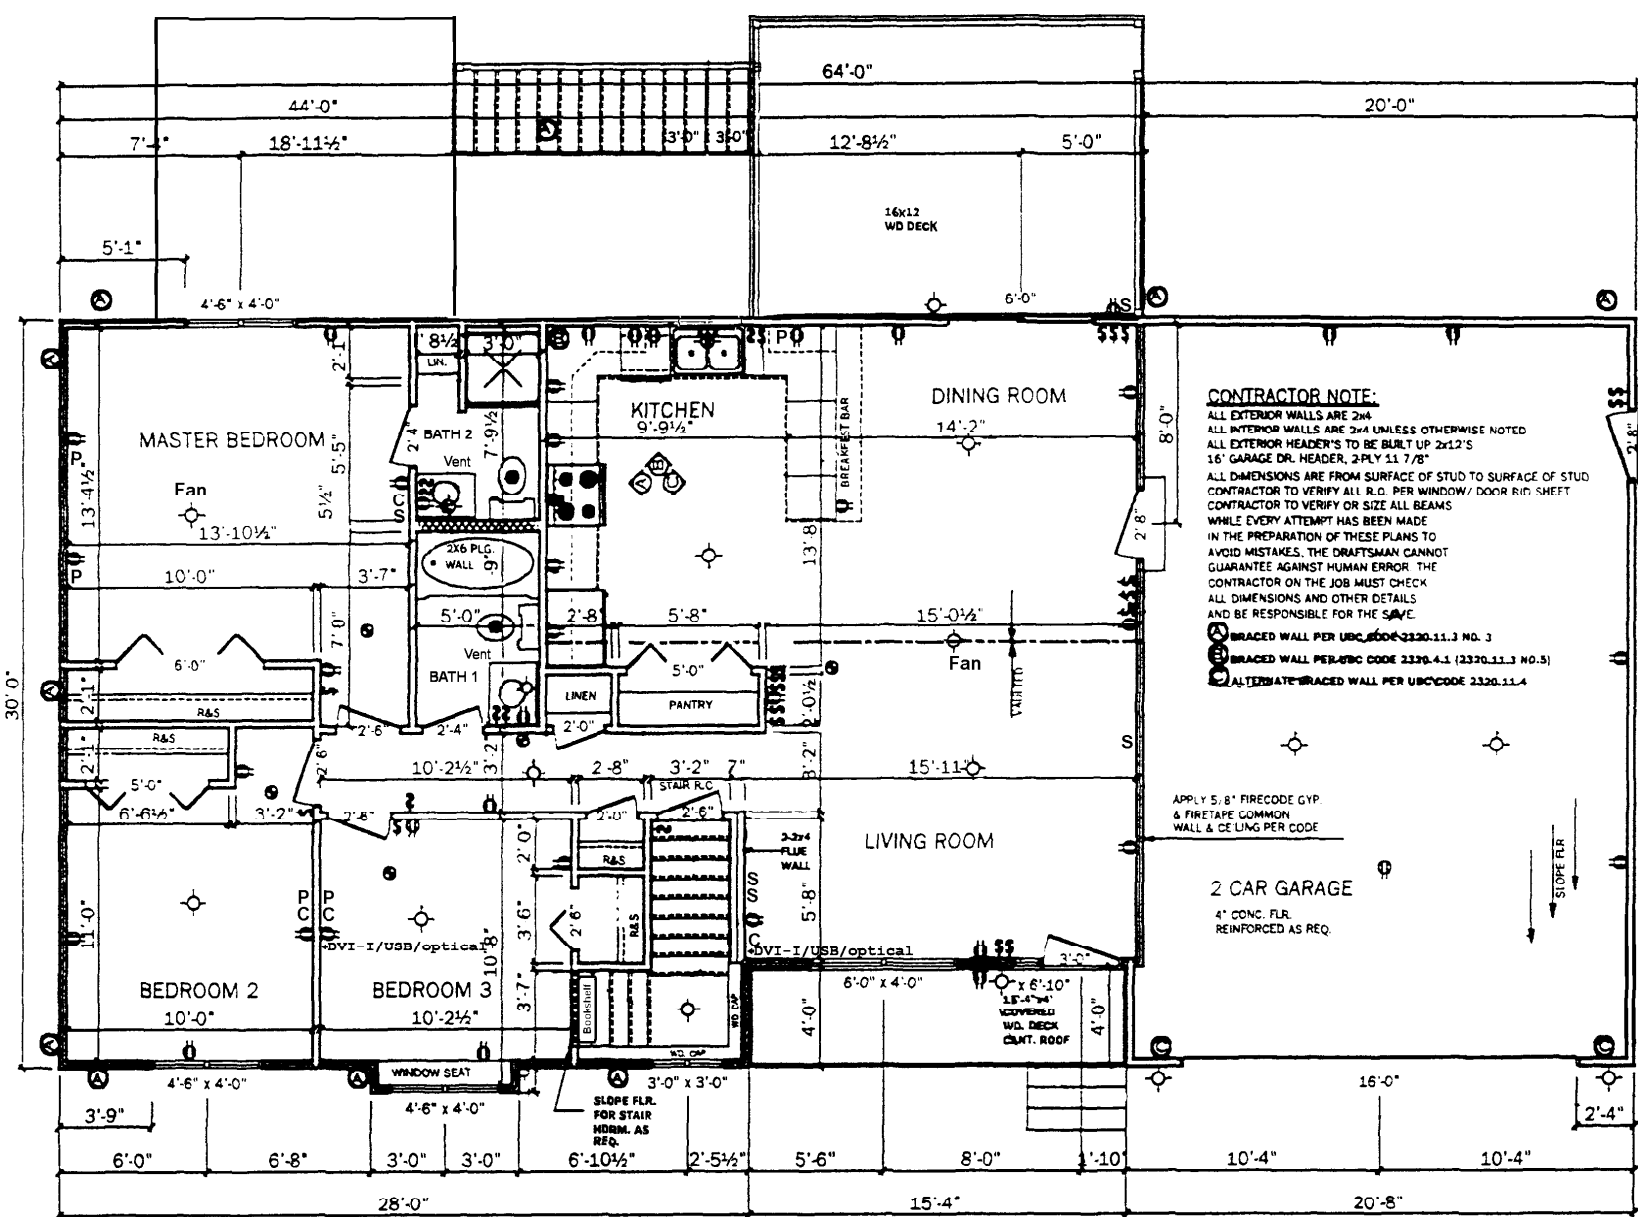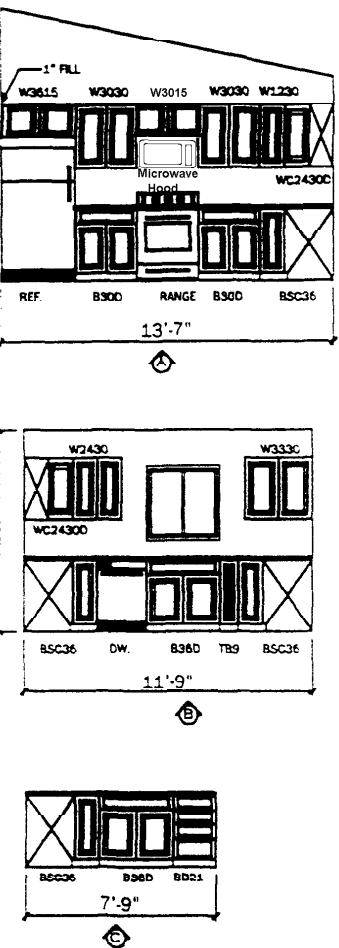

CONTRACTOR NOTE:
 ALL EXTERIOR WALLS ARE 2M
 ALL INTERIOR WALLS ARE 2M UNLESS OTHERWISE NOTED
 ALL EXTERIOR HEADERS TO BE BUILT UP 2x12'S
 16\"/>


APPLY 5, 8\"/>

2 CAR GARAGE
 4\"/>

MAIN FLOOR PLAN
 SCALE : 1/4\"/>

MAIN FLOOR 1256 SQ. FT.
 GARAGE 603 SQ. FT.

PREMAN. TRUSSES 2' O.C.
ASPHALT SHGLS.
15# FELT
PROPER VENT BETWEEN
EVERY OTHER TRUSS
7/16" OSB ROOF SHEATHING
GALV. MTL. FLASHING
GUTTER & DOWNSPOUTS
2x6 WHIT. WD. FASCIA
CONT. MTL. SOFFIT VENTS

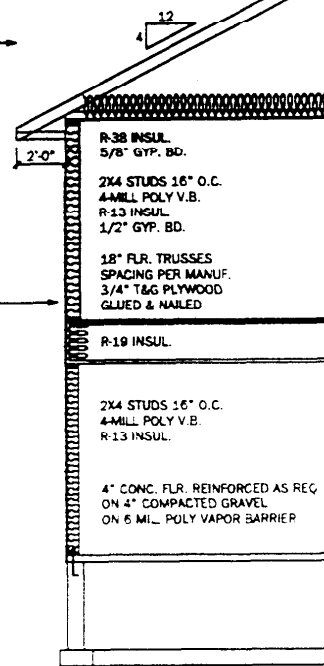


WALL DETAIL

SCALE : 1/4" = 1'-0"


TYPICAL

PREFINISHED SIDING
 2X8 SILL PLATE
 W/SILL SEALER
 1/2" X 10 A.B.
 6'-0" O.C.
 PROPOSED FDN./FTG.
 8" CONC. FDN. W/FND.
 COATING W/ 16" X 8" CONC.
 FTG. REINFORCED AS REQ.
 INFILTRATION BARRIER
 PERIMETER DRAIN TILE W/
 GRAVEL BED

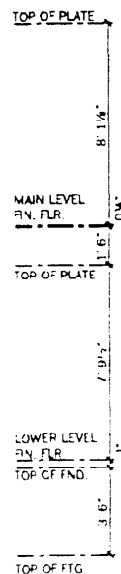

STAIR DETAIL

SCALE : 1" = 4' = 120"

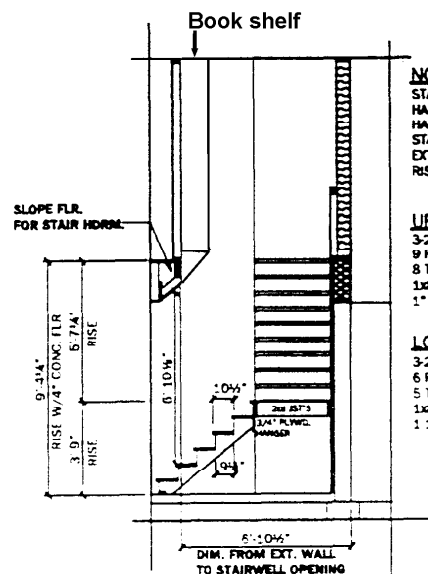

STAIRS TO HAVE
HANDRAIL @ ONE SIDE. TOP OF
HANDRAIL TO BE 34" MIN. ABOVE
STAIR NOSING. HANDRAIL TO
EXTEND 6" PAST TOP & BOTTOM
RISERS & RETURN TO WALL

UPPER FLIGHT OF STAIRS

3-2x12 STRINGERS
9 RISERS @ 7-1/2" + -
8 TREADS @ 10 1/2"
1x8 RISERS
1" NOSING

LOWER FLIGHT OF STAIRS


3-2x12 STRINGERS
6 RISERS @ 7-1/2"
5 TREADS @ 10 1/2"
1x8 RISER'S
1 1/4" NOSING

HEAT LOSS

ROOM	SQ. FT.
KITCHEN	5486
DINING ROOM	5554
LIVING ROOM	6274
BATH 1	1289
BATH 2	1321
BEDROOM 2	3431
BEDROOM 3	3352
MASTER BEDROOM	6233
BASEMENT	23898

PROVIDE RETURN AIR AS
PER FURNACE SPECS

56,84

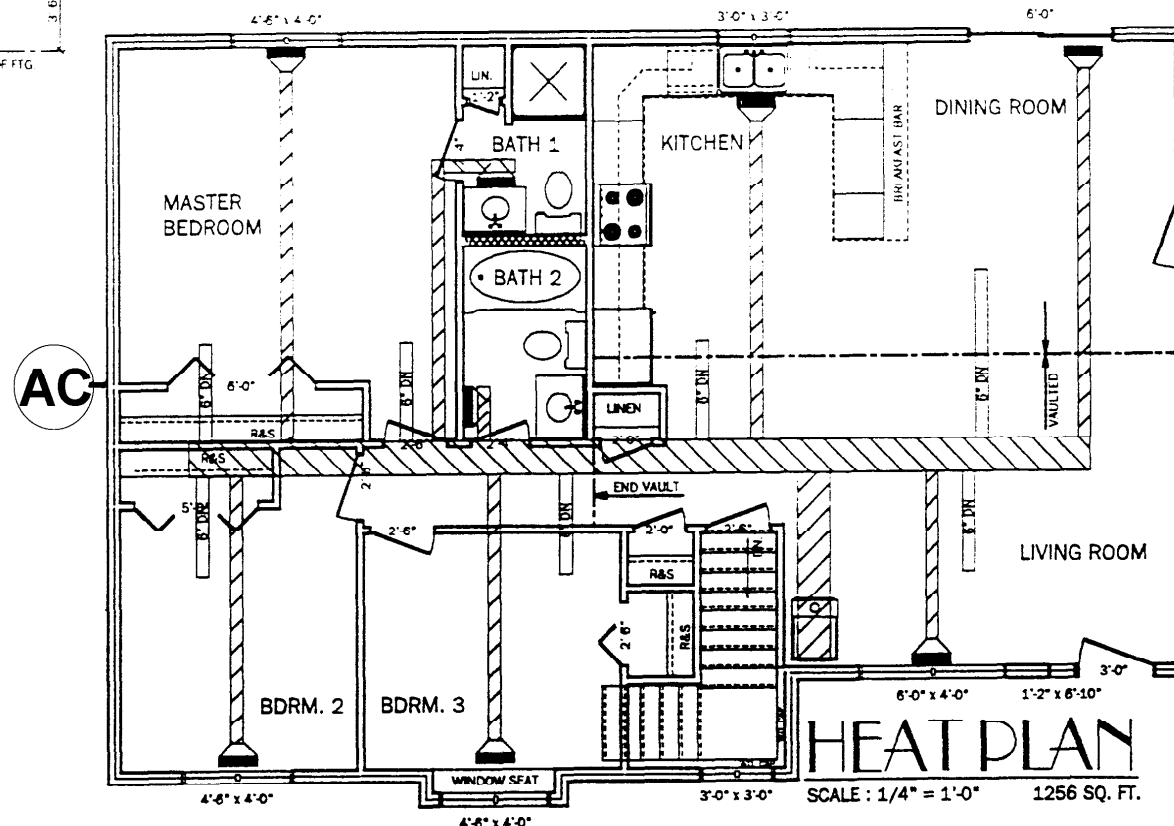

HEAT PLAN

SCALE : 1/4" = 1'-0"

1256 SO. FT.

Drawn For: WRB CONSTRUCTION
Contractor: MIKE BARTEL'S
Drawn By: RODNEY BUSETTI
Date: 02/24/03
Category: LOT 5.8 BLK. 4 NORTHHERRO

United Building Centers
Rapid City, S.D.
Phone (605) 343-1115
Fax (605) 388-8738



UNITED BUILDING

15

Acknowledged by -

• IMPORTANT •

These drawings may not meet applicable building codes
These drawings may need to be adapted to your specific project
Consult with local building officials about a building permit

DETAILS	
Date:	02/24/03
Revision:	00-000-000

4 OF 4